


A1DesignBuild Bike Kiosk




360-734-5275

OWNER: DUBROW PROPERTIES
3310 NORTHWEST AVE,
BELLINGHAM, WA


PROJECT: A1DESIGNBUILD BIKE KIOSK
SITE: 3310 NORTHWEST AVE.

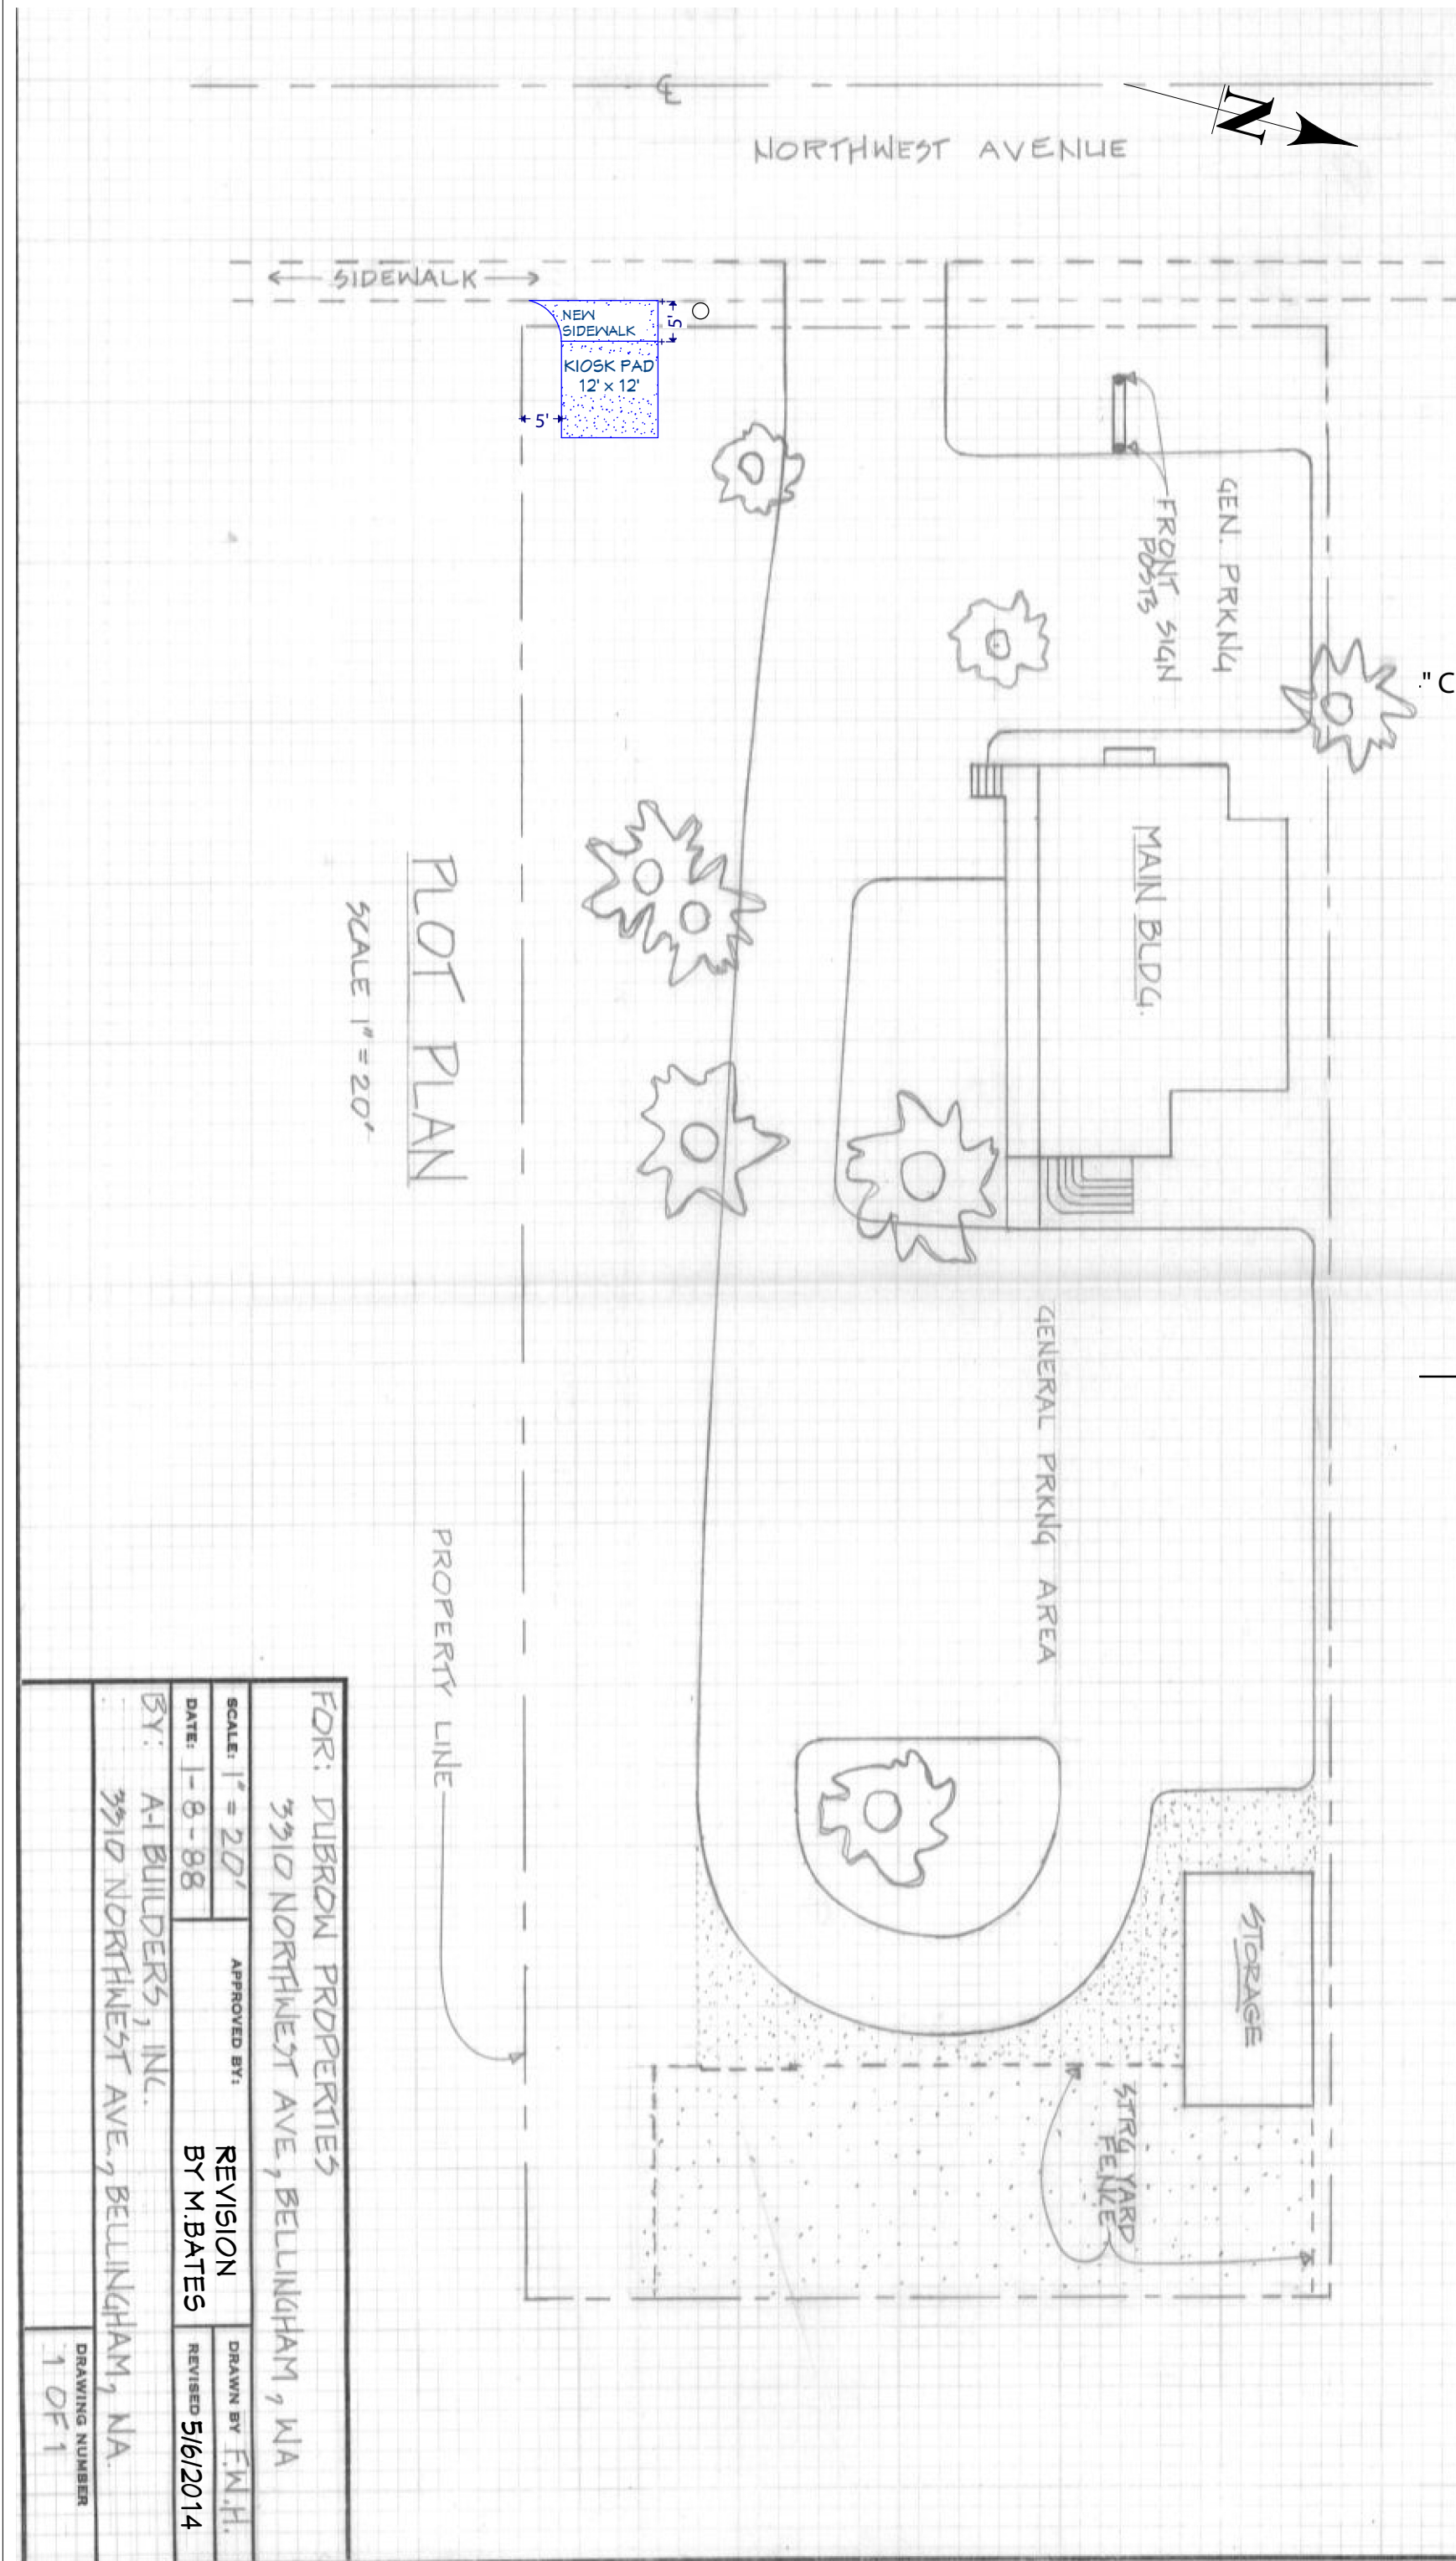


SITE PLAN
SCALE: 1" = 20'

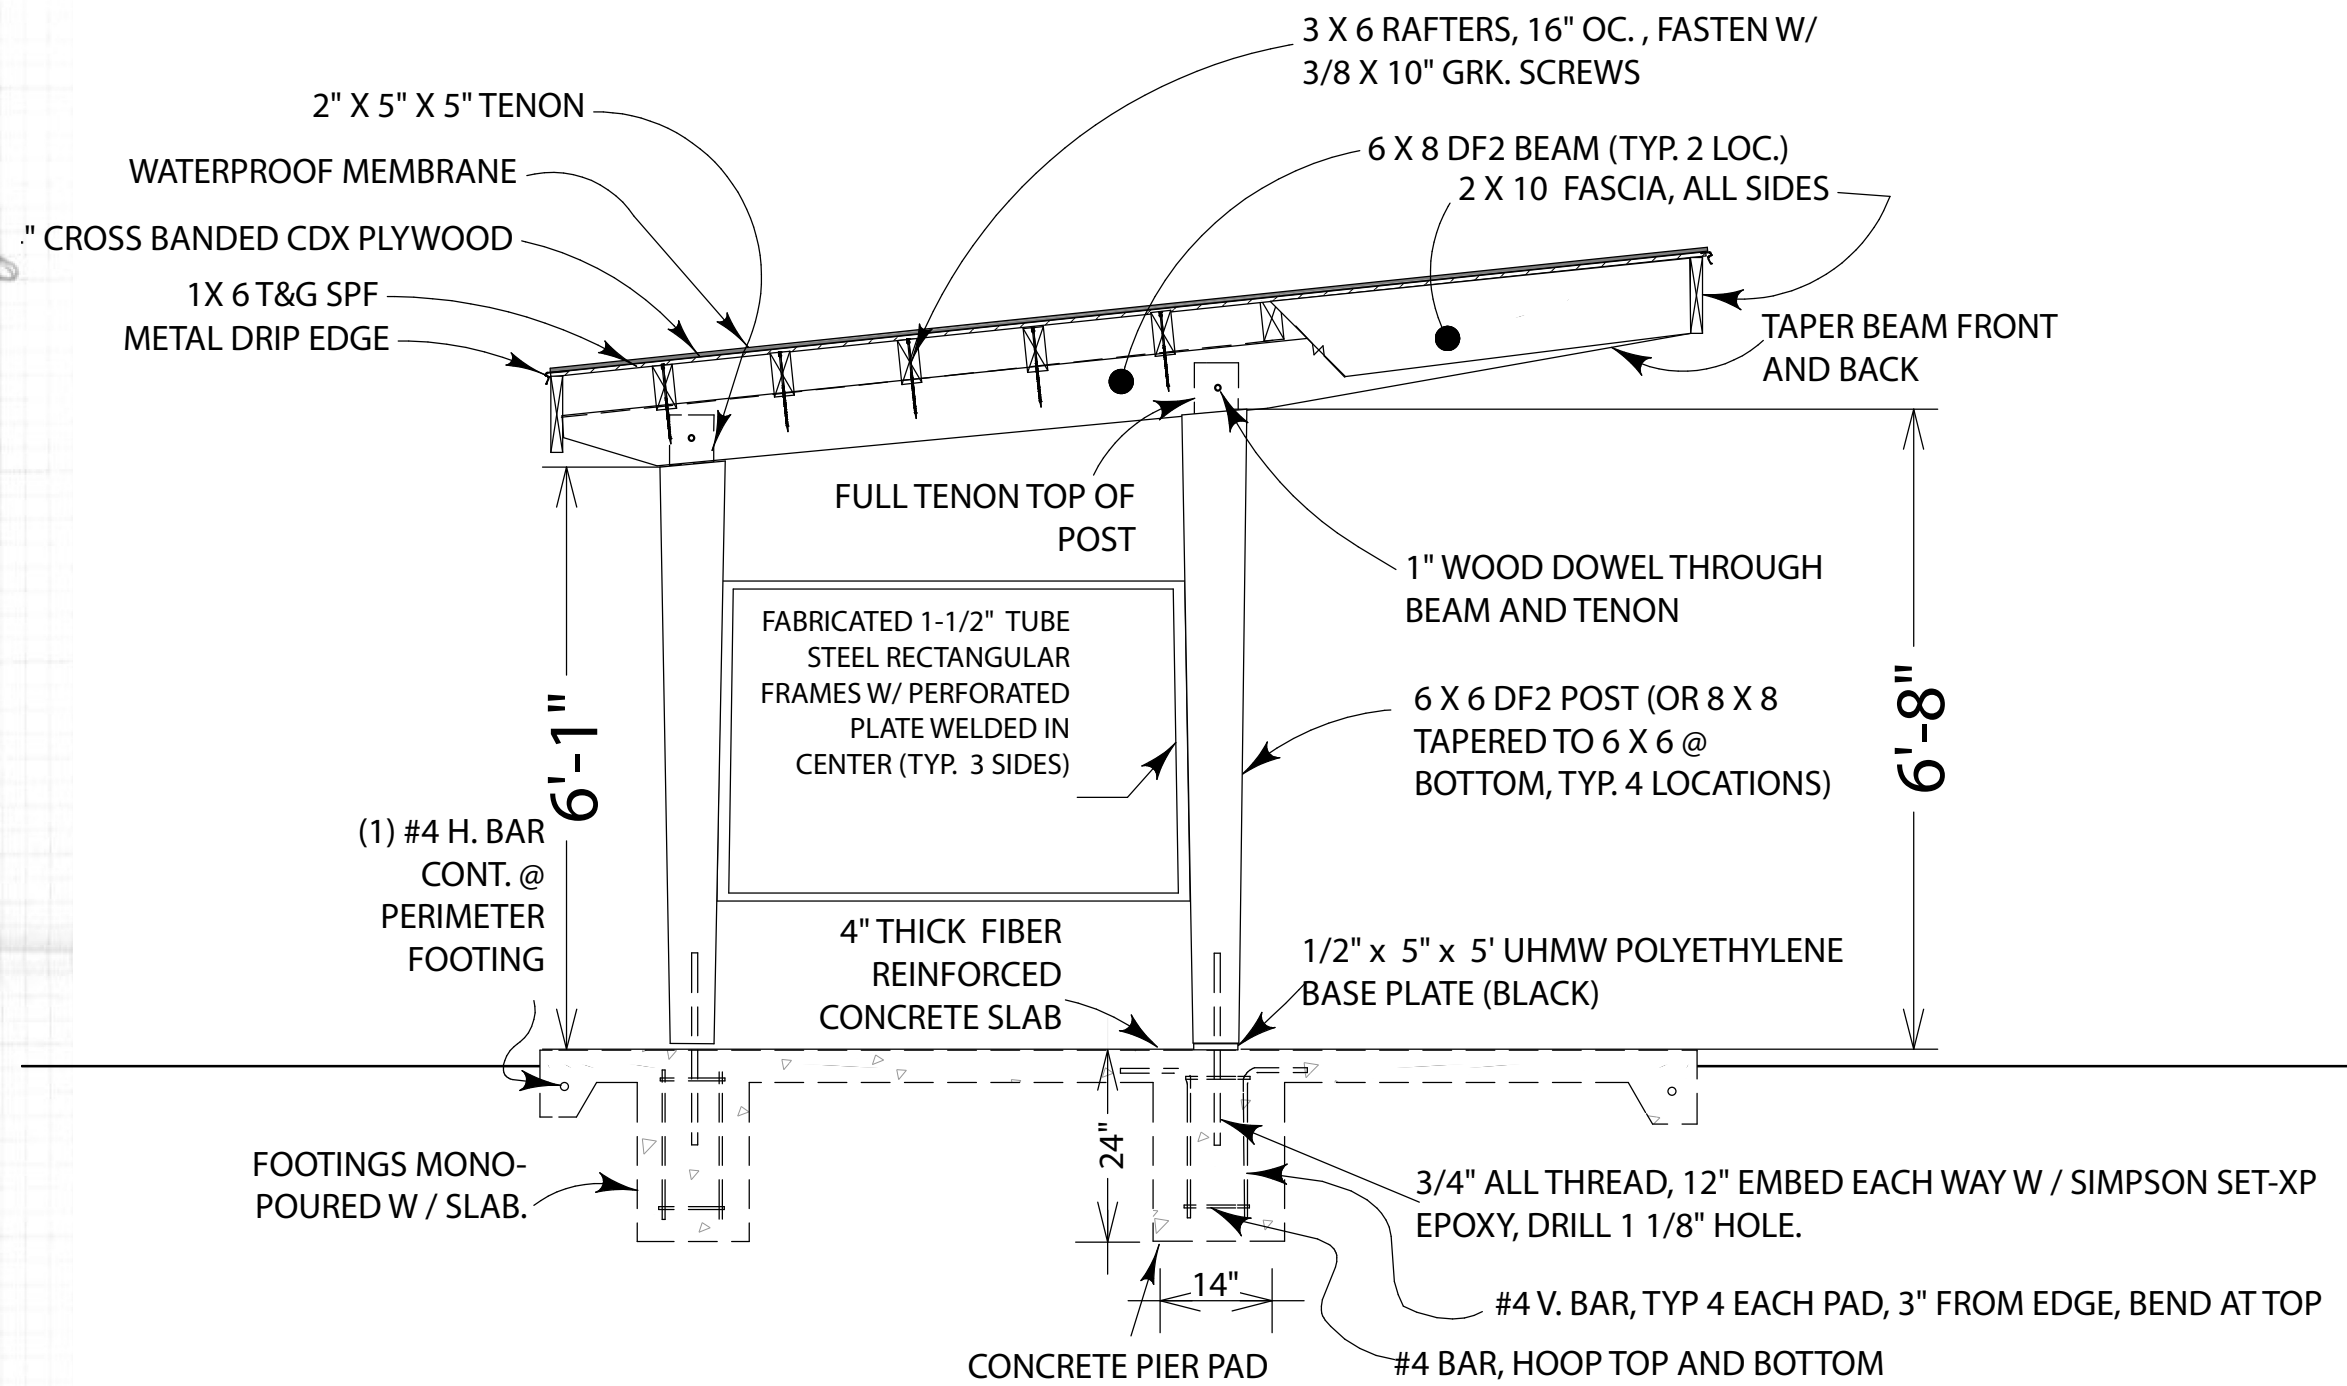

A BUILDING CROSS SECTION WITH COMPONENT ASSEMBLY
SCALE: 1/2" = 1'-0"

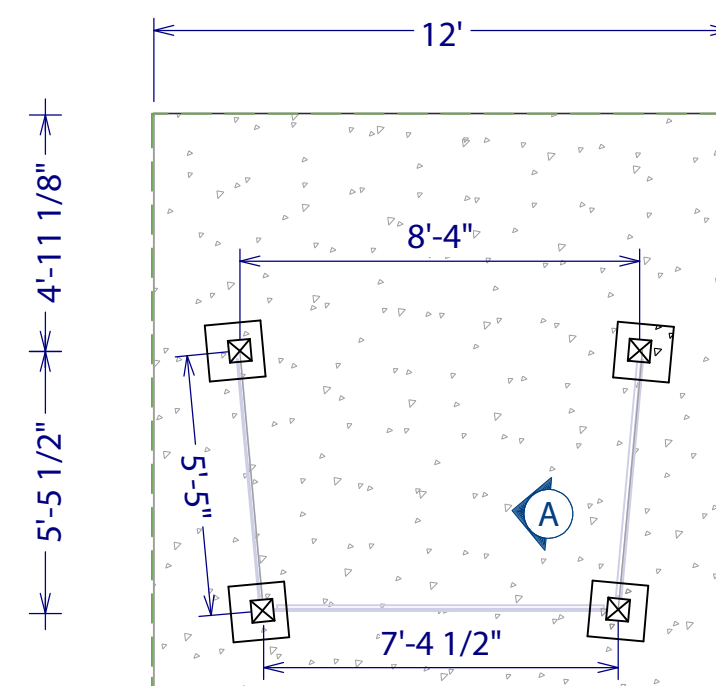

SLAB AND PIER PAD LAYOUT
SCALE: 1/4" = 1'-0"

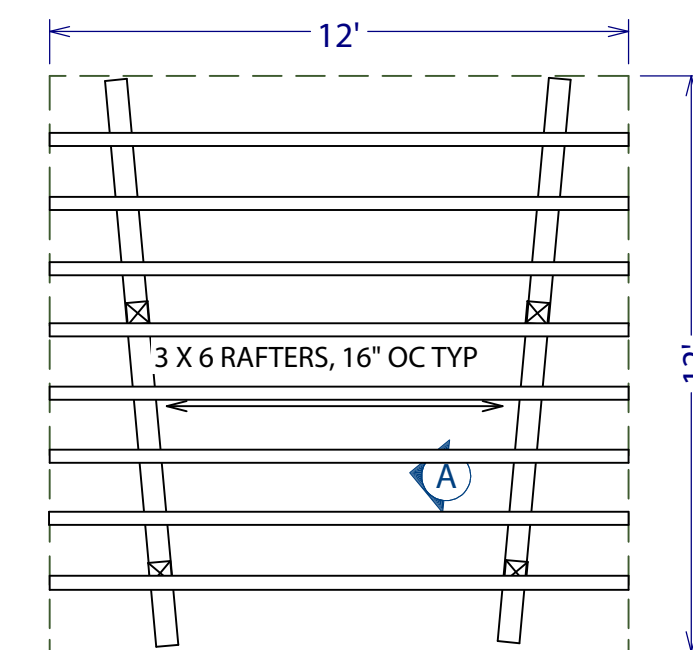

ROOF AND ROOF FRAMING LAYOUT
SCALE: 1/4" = 1'-0"

PLANS & ELEVATION

Designer: PATRICK MARTIN

Date: 7/10/2020

Scale: AS NOTED

Drawn: M.B.

Sheet

1

Of 1 Sheets